





Sterling Rd Safety Improvement Project


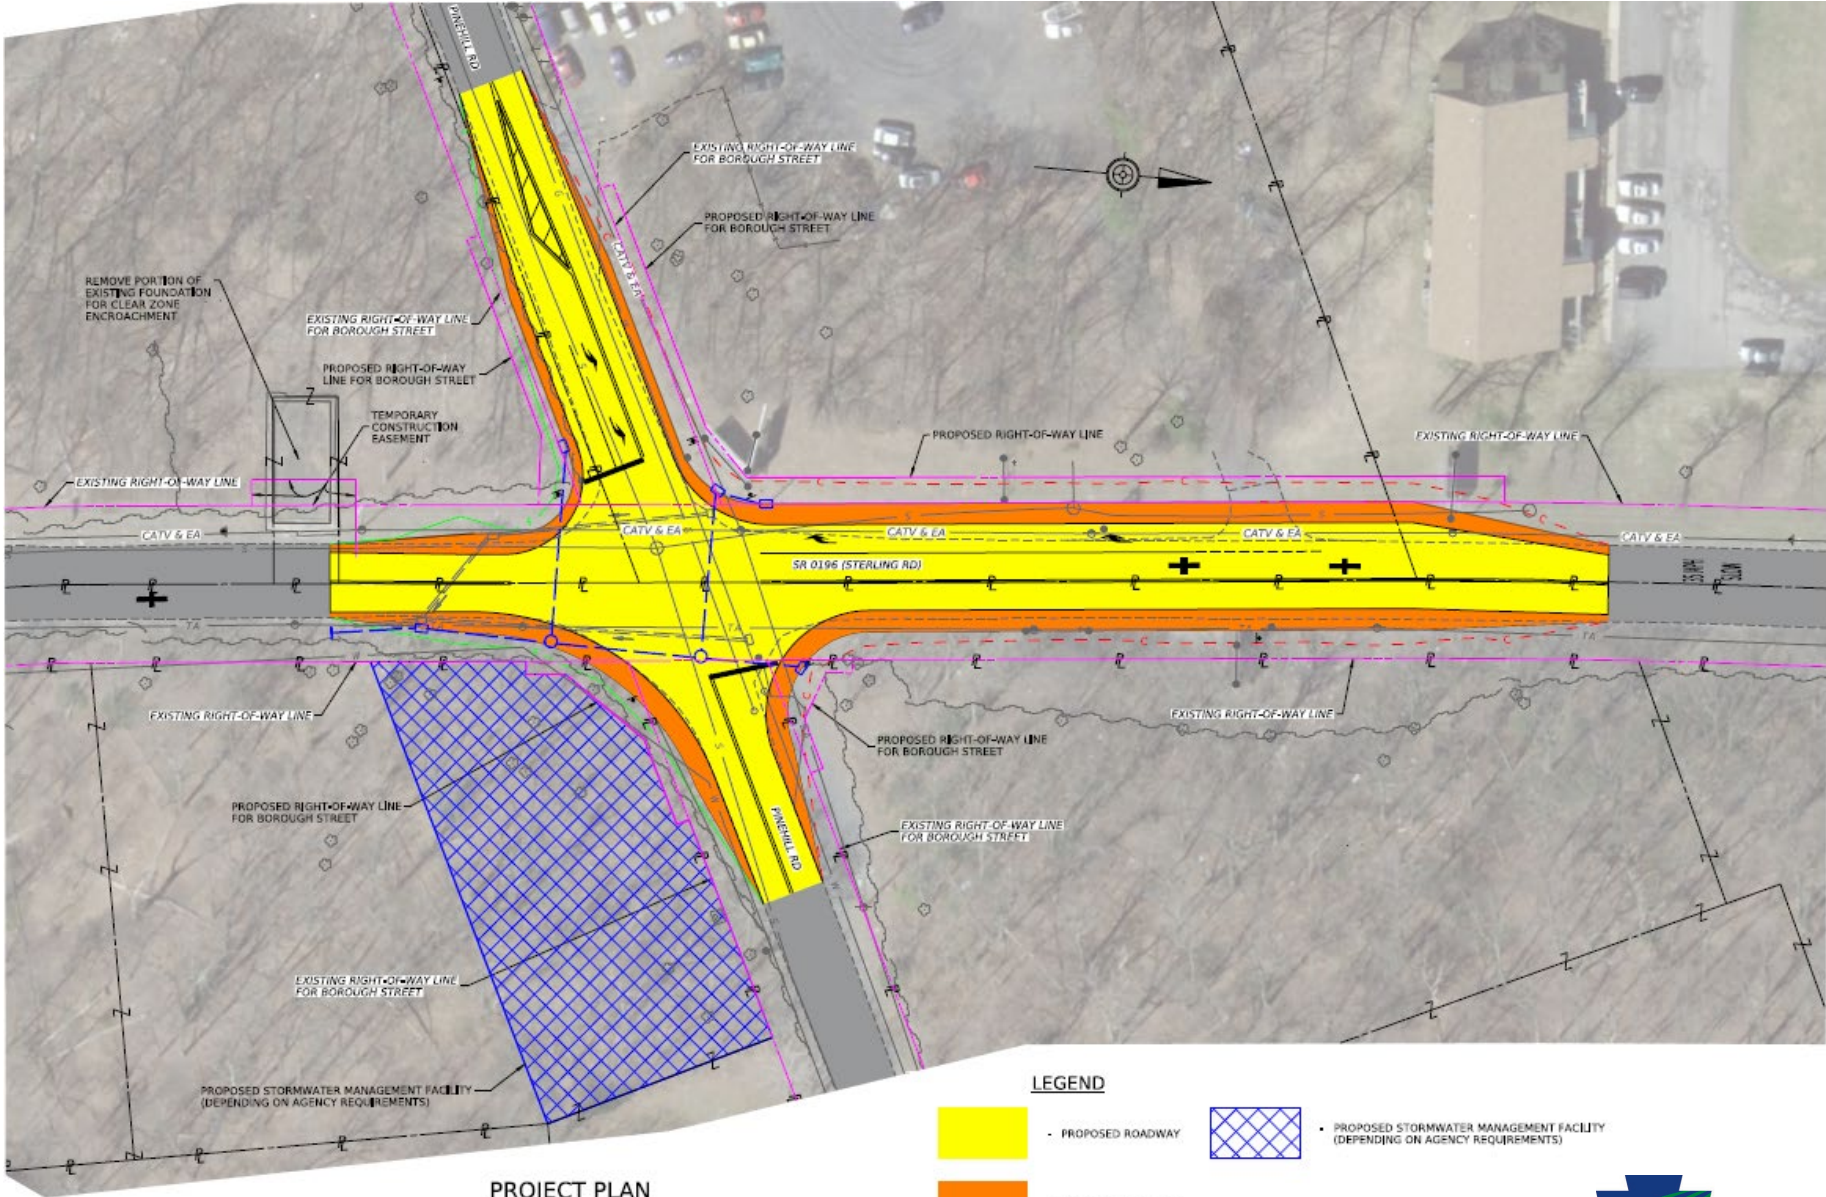


PROJECT PLAN
S.R. 0196 (STERLING RD)/PINE HILL RD INTERSECTION

LEGEND

-  - PROPOSED ROADWAY
-  - PROPOSED SHOULDER
-  - PROPOSED STORMWATER MANAGEMENT FACILITY (DEPENDING ON AGENCY REQUIREMENTS)

Sterling Rd Safety Improvement Project

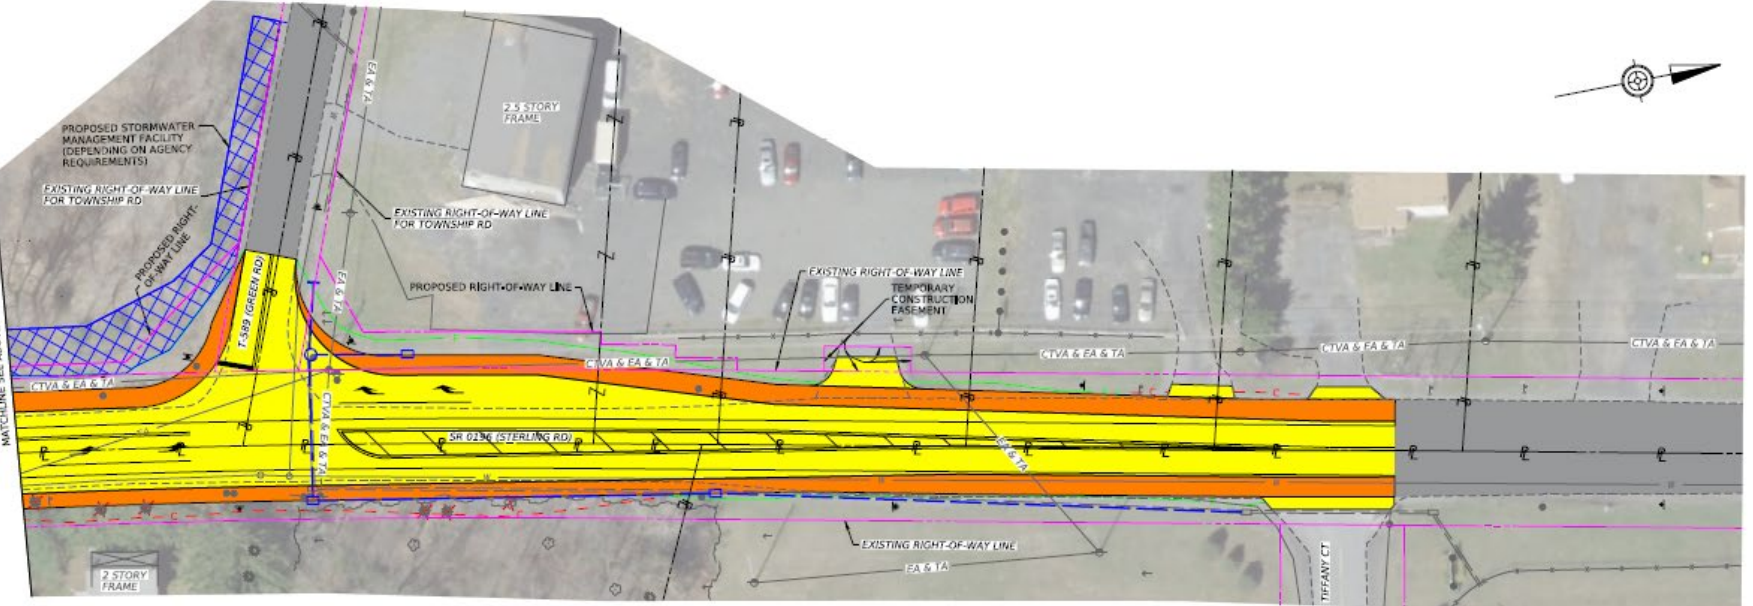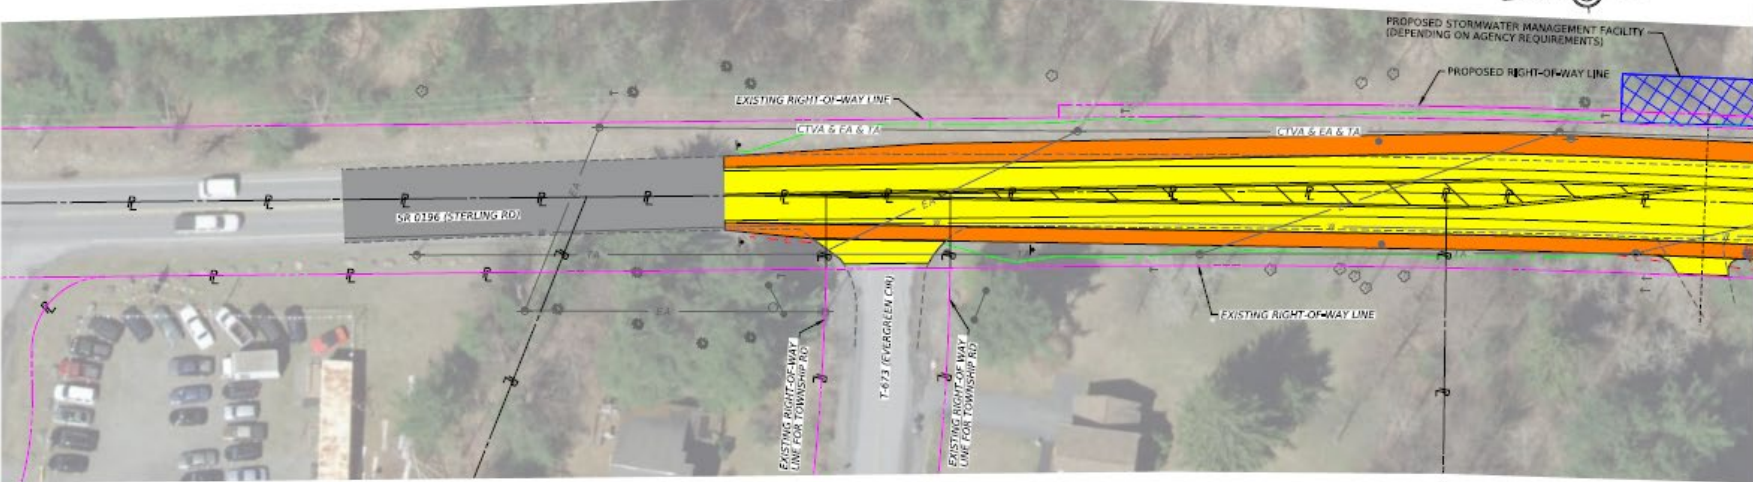

PROJECT PLAN
S,R, 0196 (STERLING RD)/T-589 (GREEN RD) INTERSECTION